


H plafond : 245 + 10 sous lambris

175



260