


REZ DE CHAUSSEE

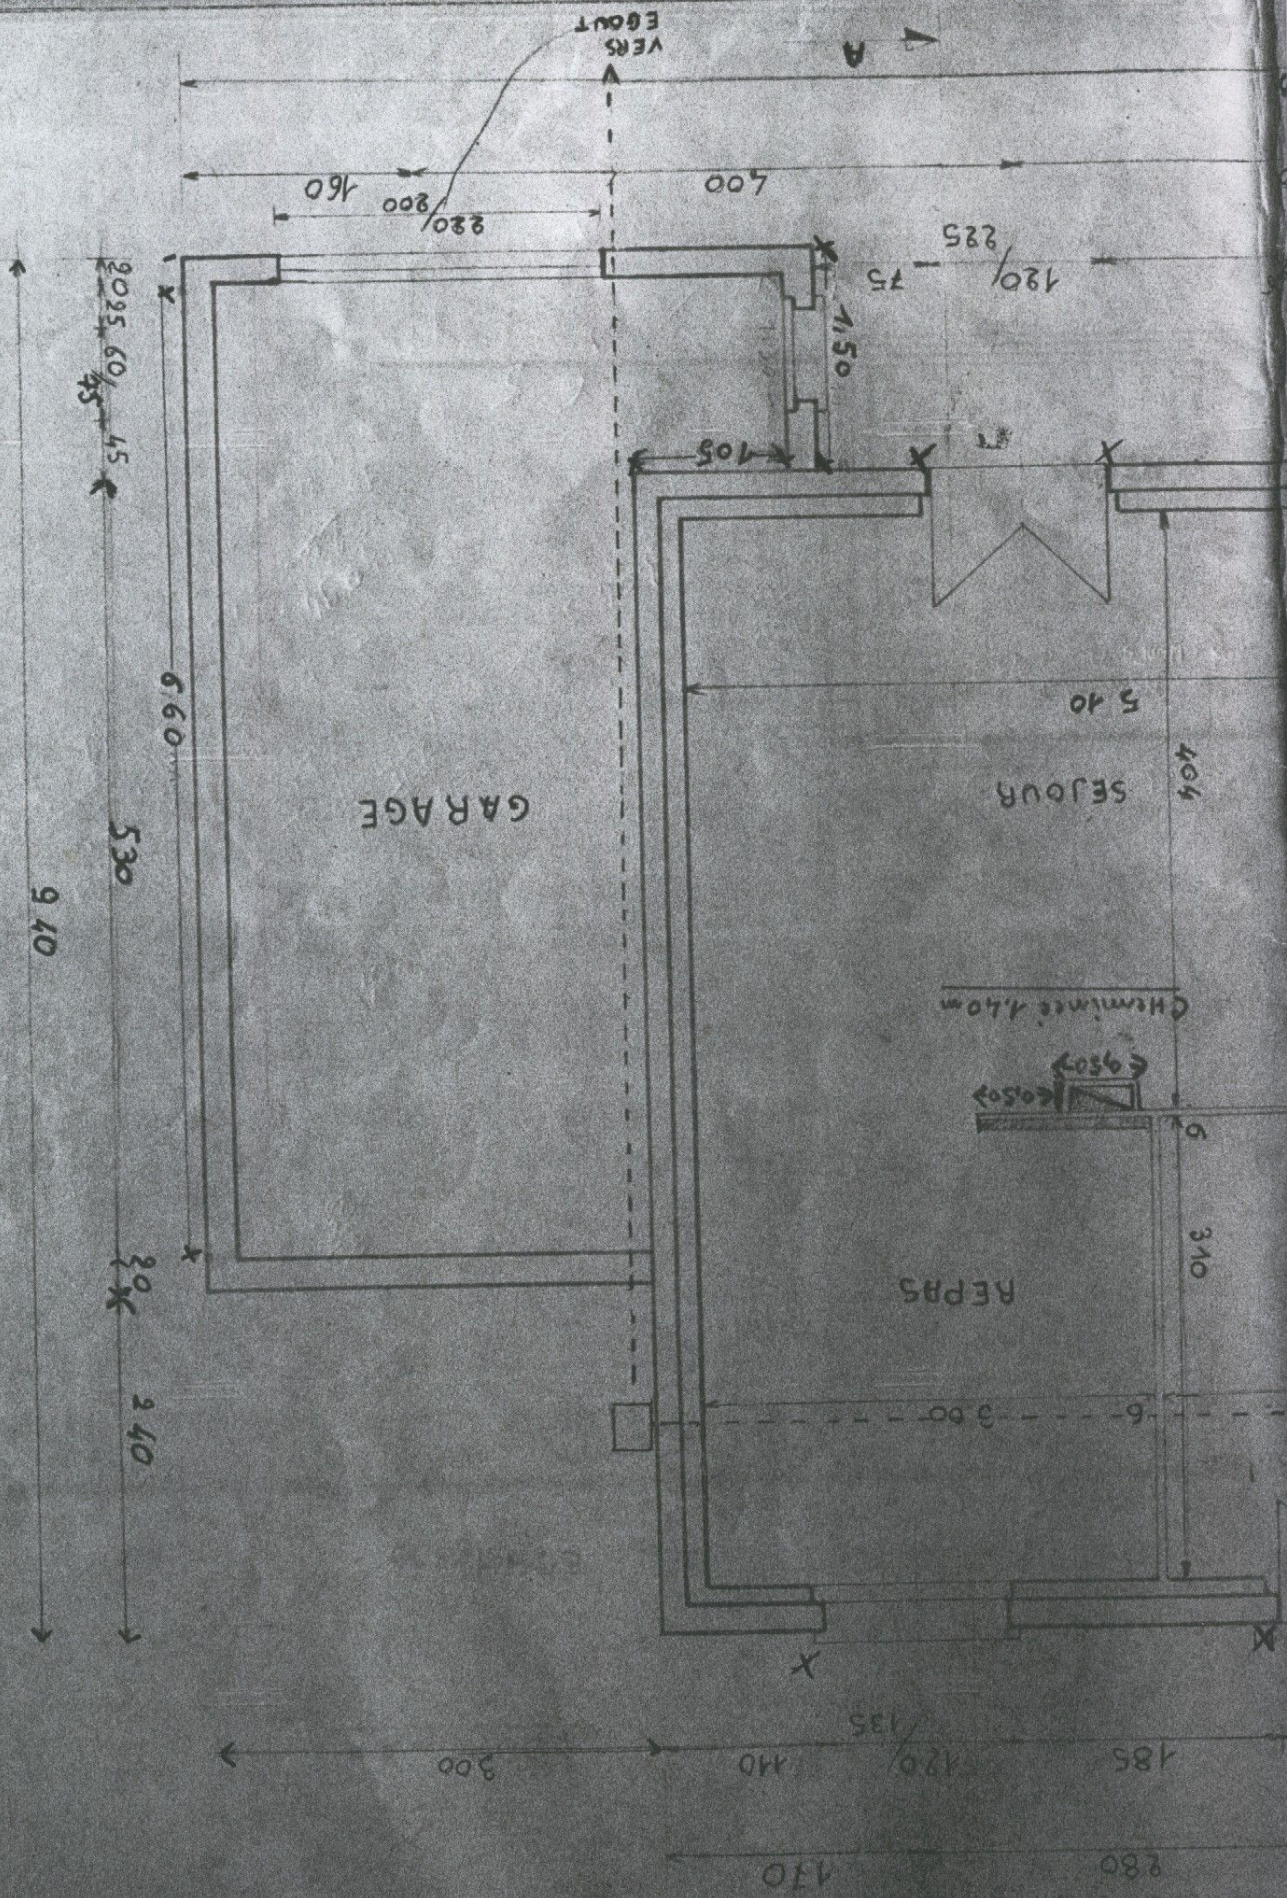

VERS EGOUT

A

1.60

4.00

2.25

1.20

1.50

1.05

1.7

2.025
60
45
45

6.60

5.40

4.04

GARAGE

SEJOUR

Cheminee 1.40m

0.50

3.10

REPAS

2.90
2.40

9.40

5.30

3.00

1.35

4.10

4.85

4.70

2.80

A

X