


— *Facade posterieure.* —

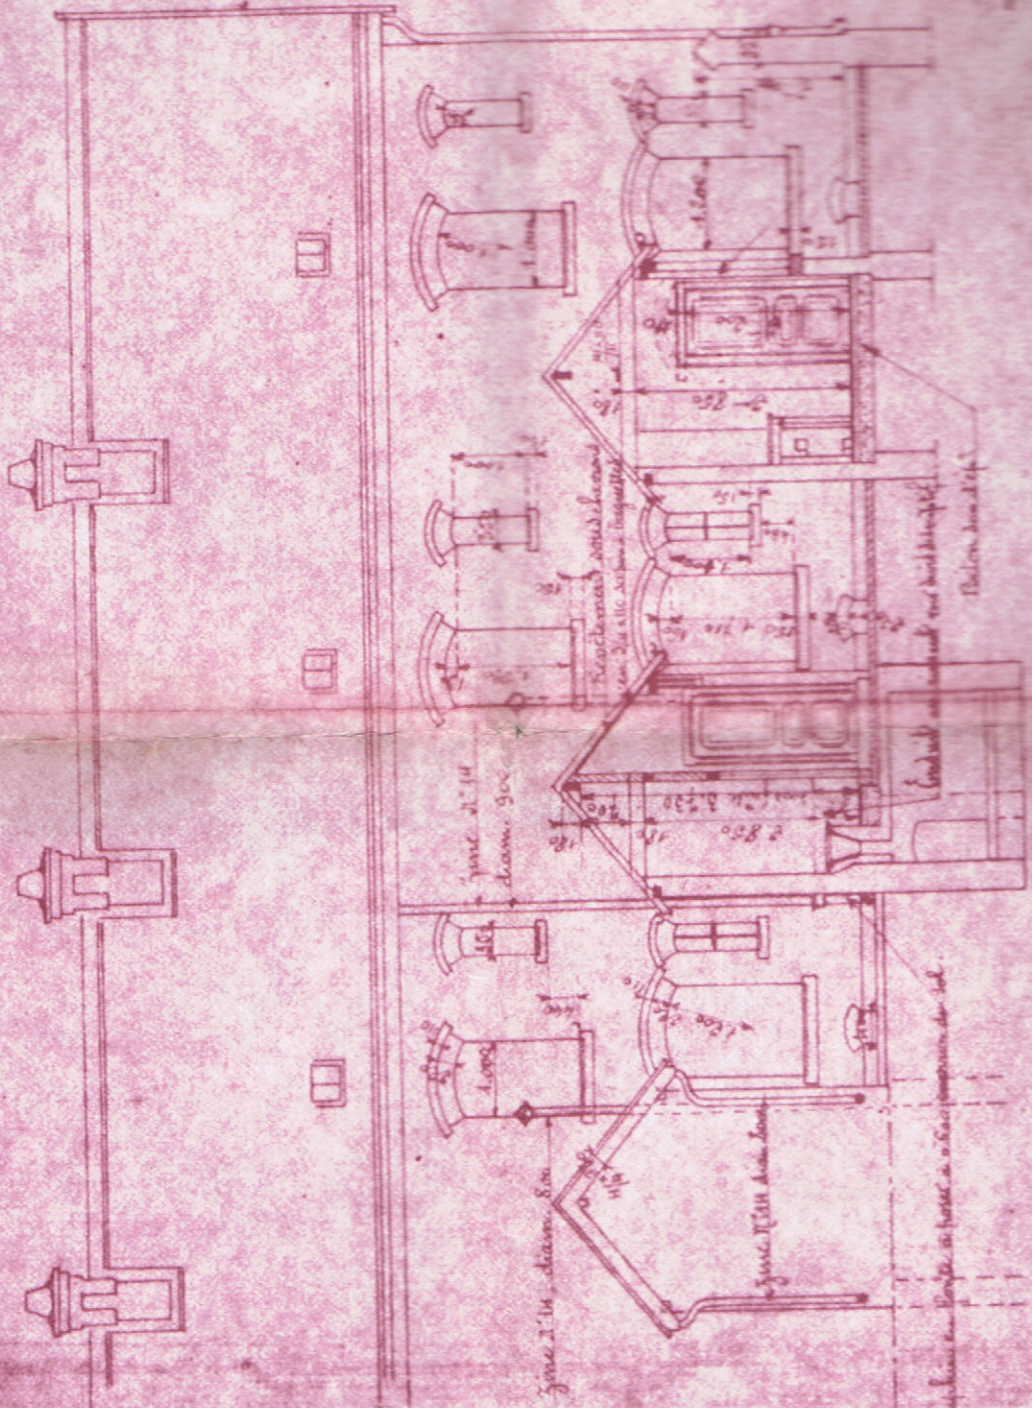

— *Facade principale.* —