


POELE DE MASSE TUCOL

Echelle 1/10

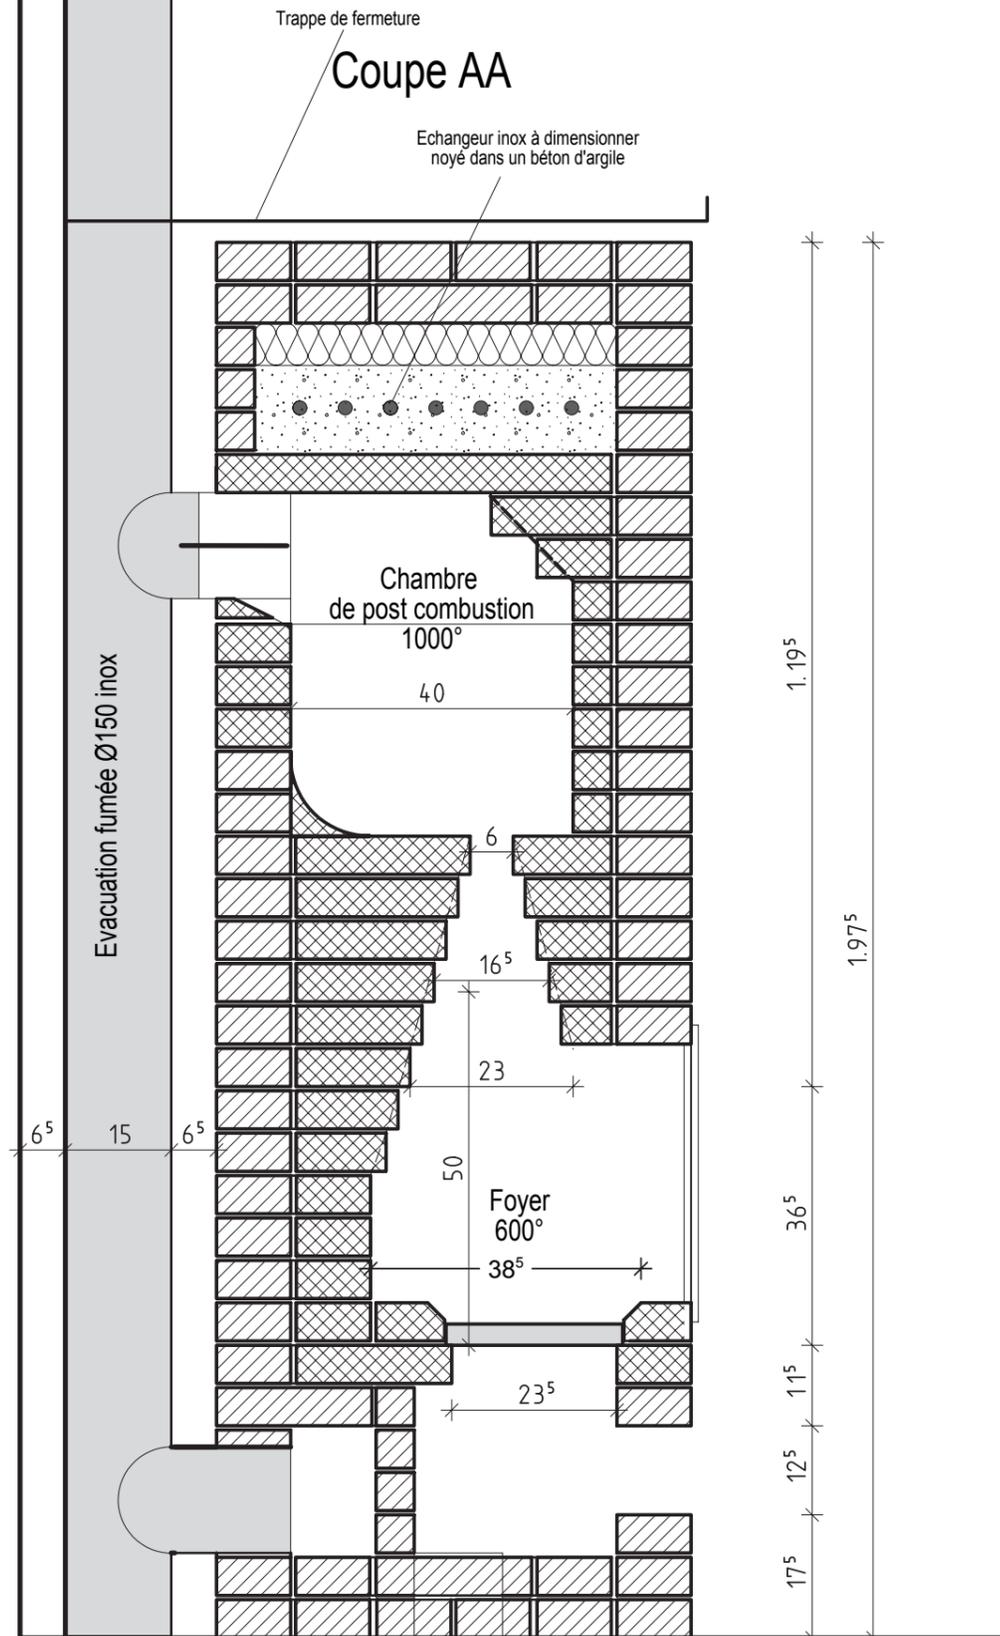

- Grille 23x23
- Cendrier 19x25x10
- Porte 34x36h
- Trappes de visite 12x12 x2
- Bypass 1X Ø150

