


étage
Ech 1/50^e

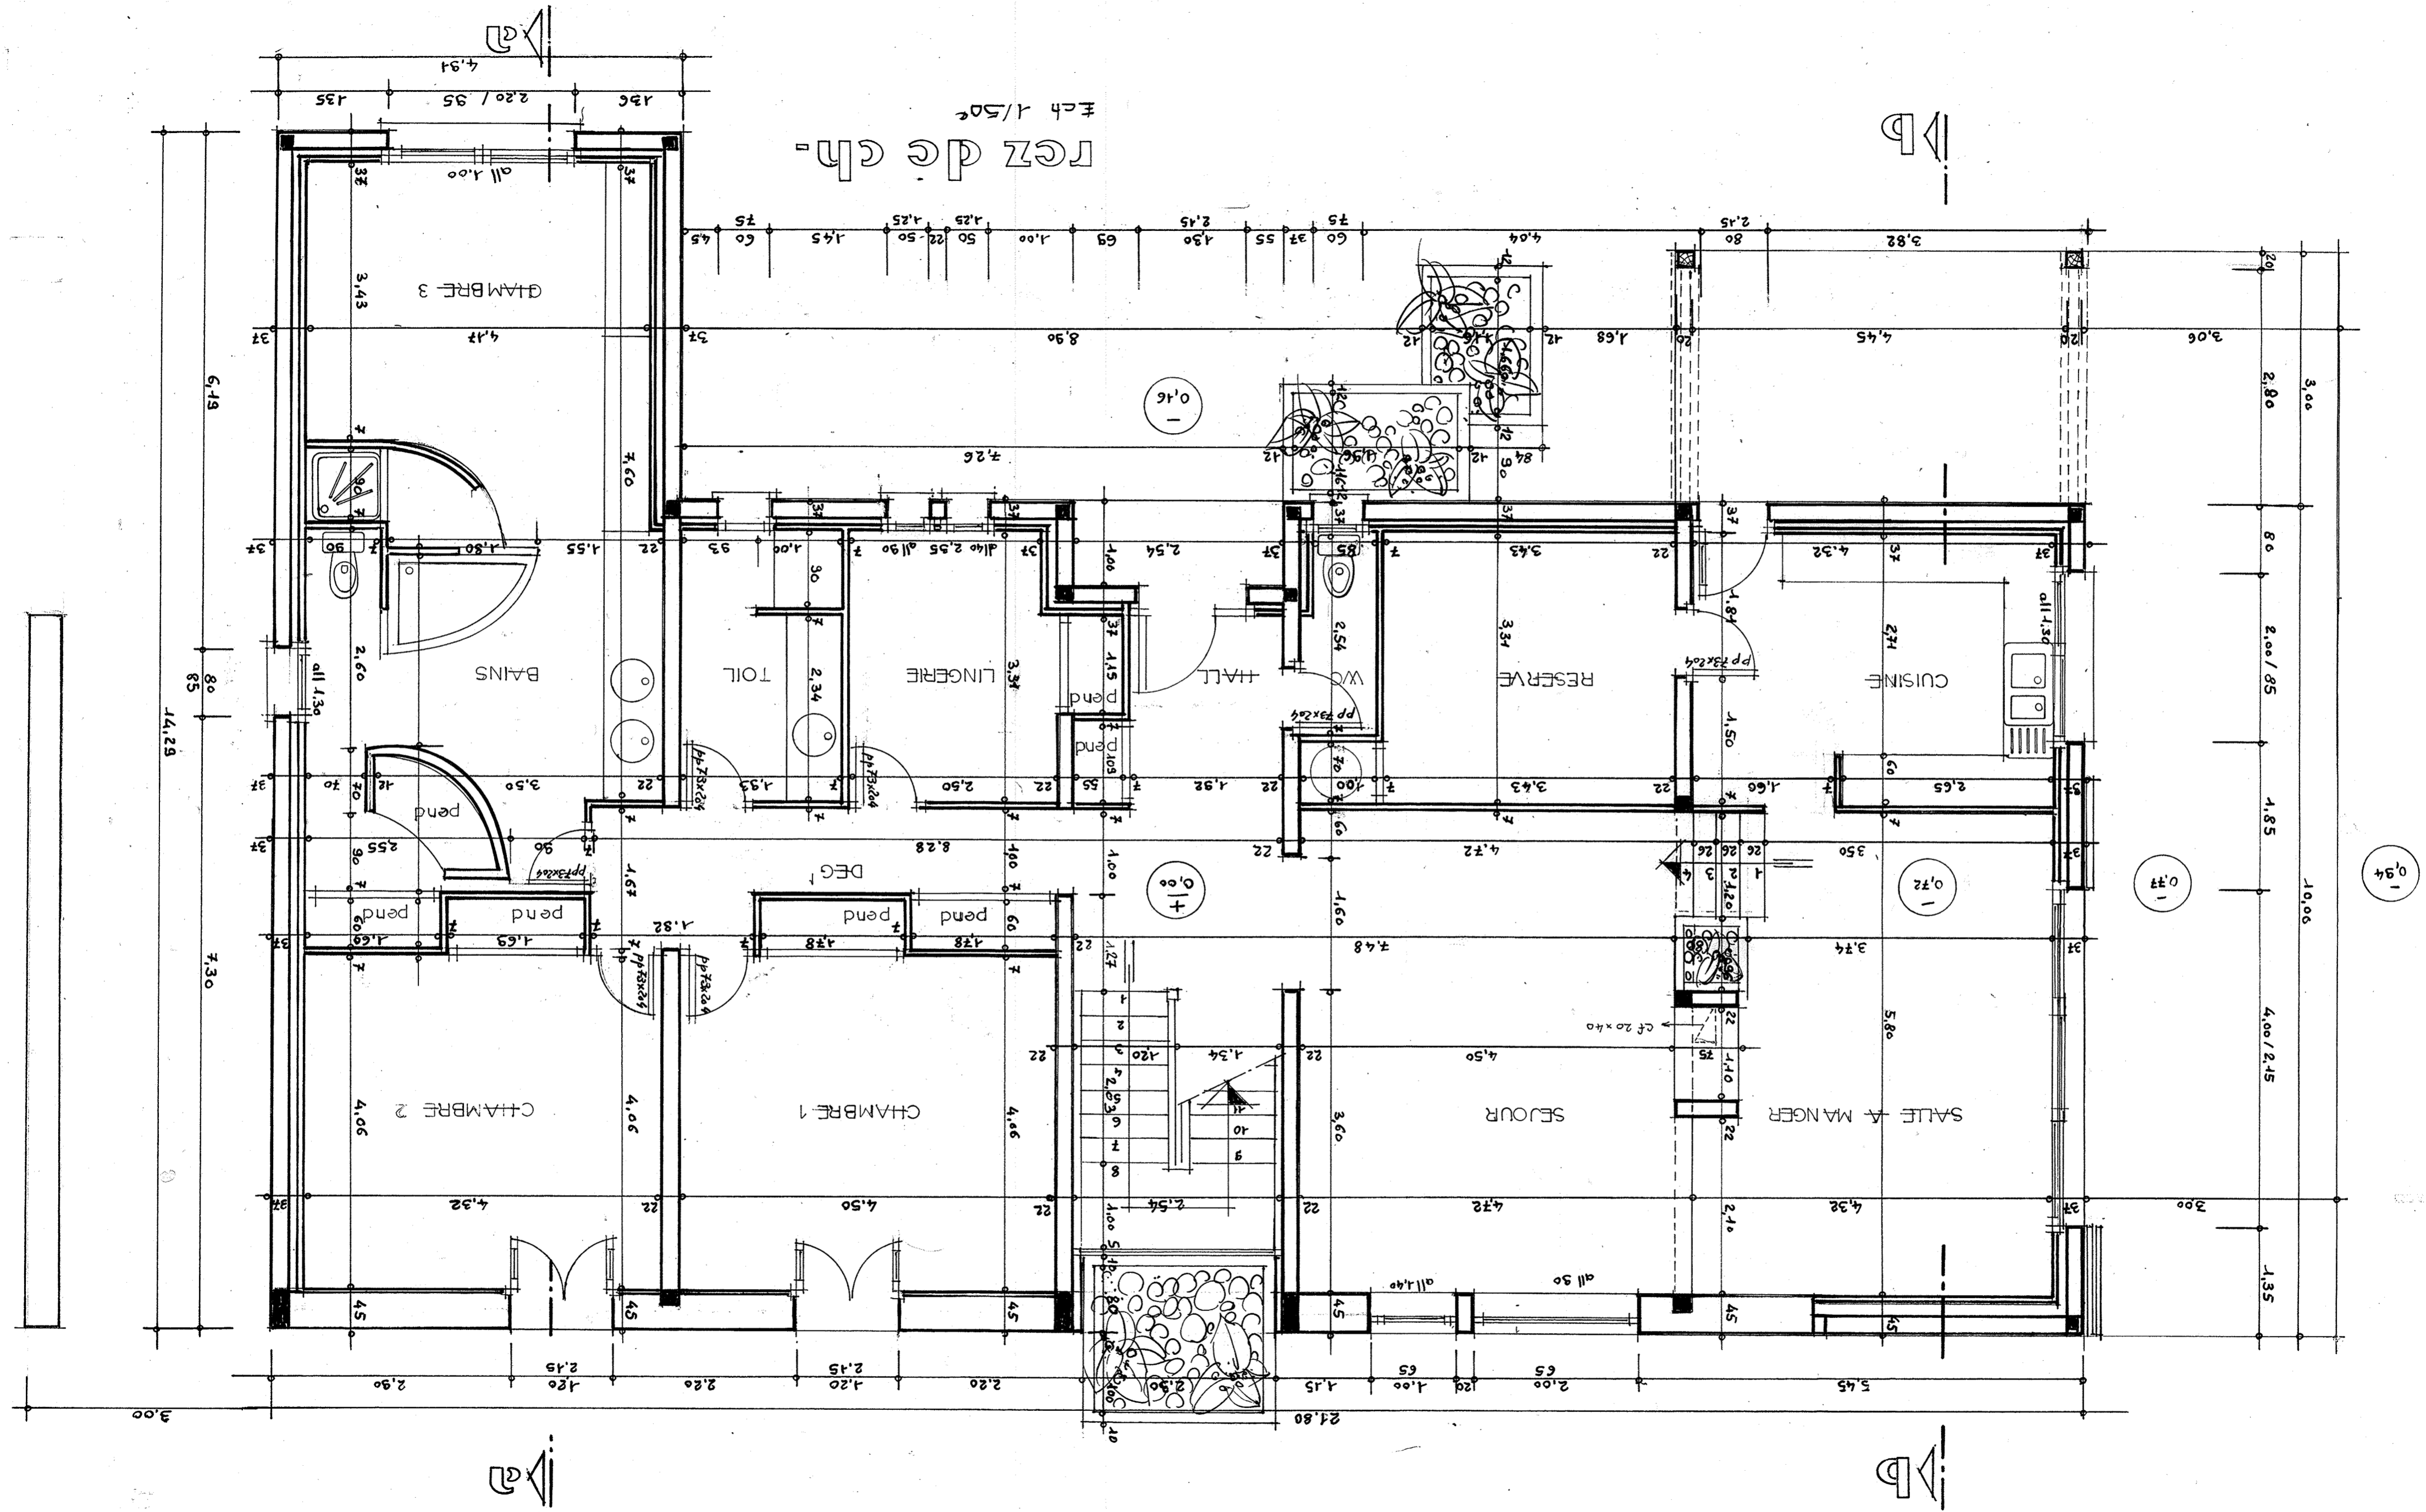

rez de ch
Éch 1/50e

B-B

B-B

C-C

0,94


0,77

0,72

0,66

0,16

ገጽ ፩

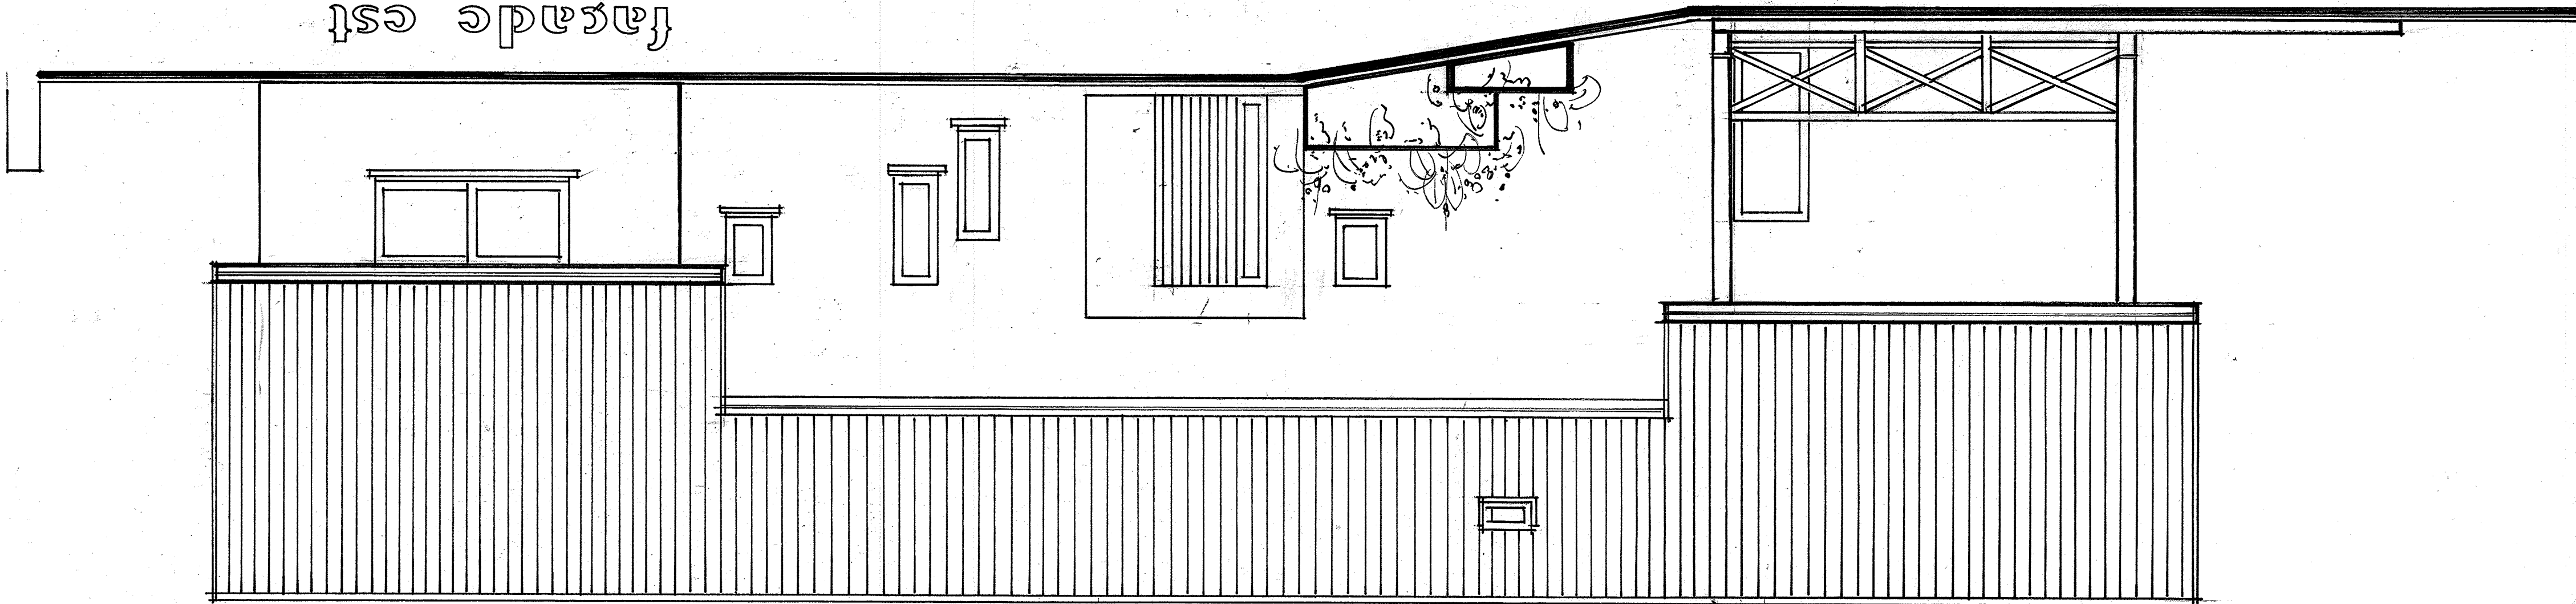

ገጽ ፪

